



Rev.	Quant.	Date	Name	Approved	Description

RAKENTEELLINEN PITUUSLEIKKAUS ALLAS DP8

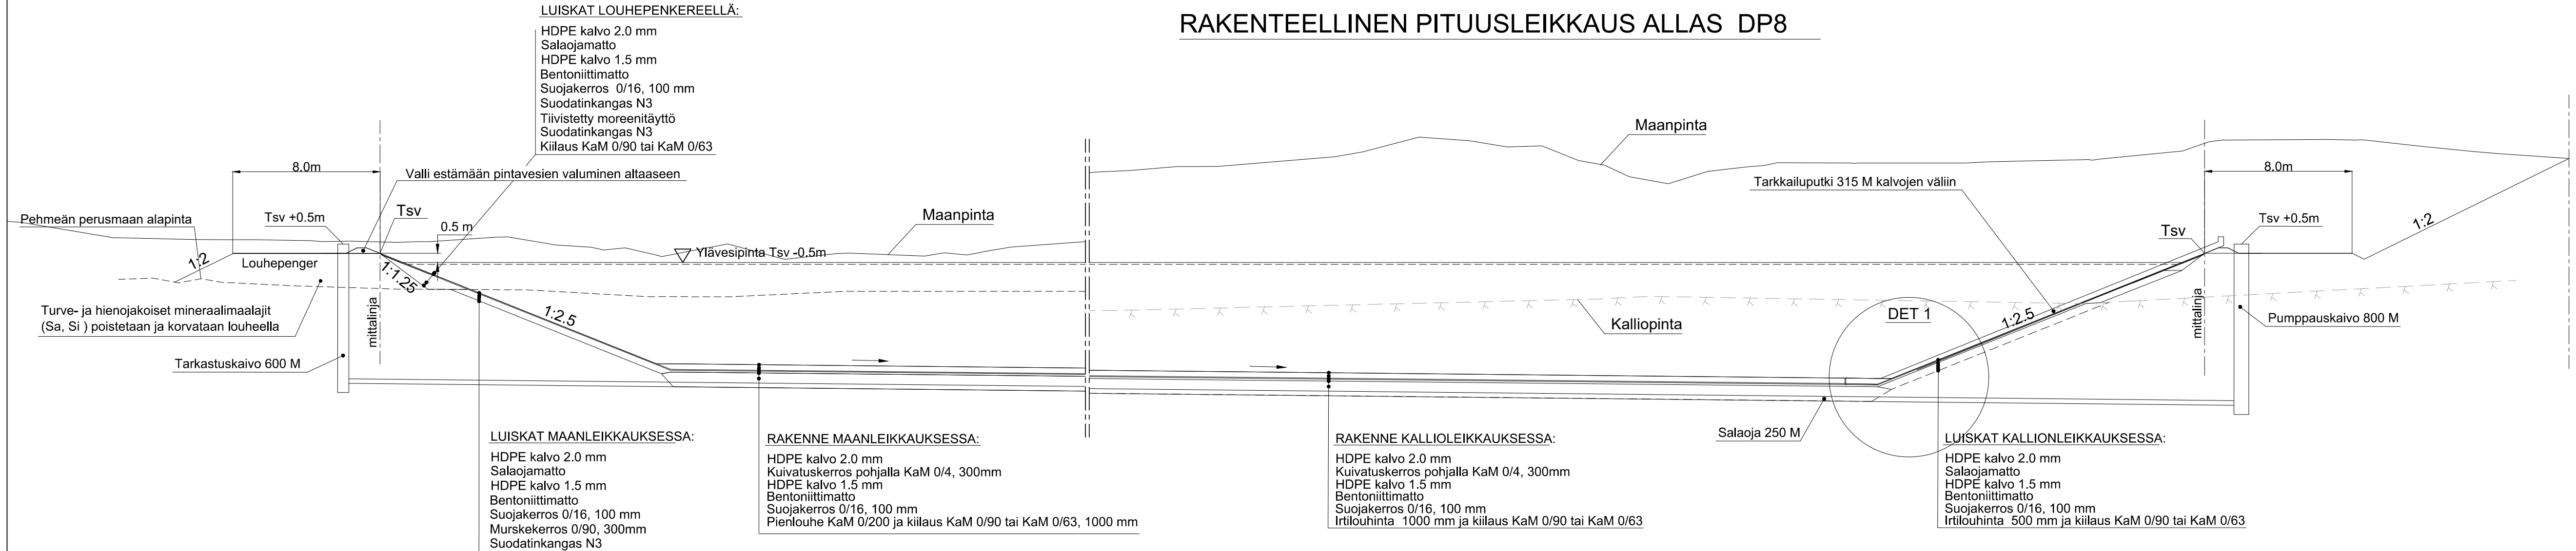

DET 1 1:50

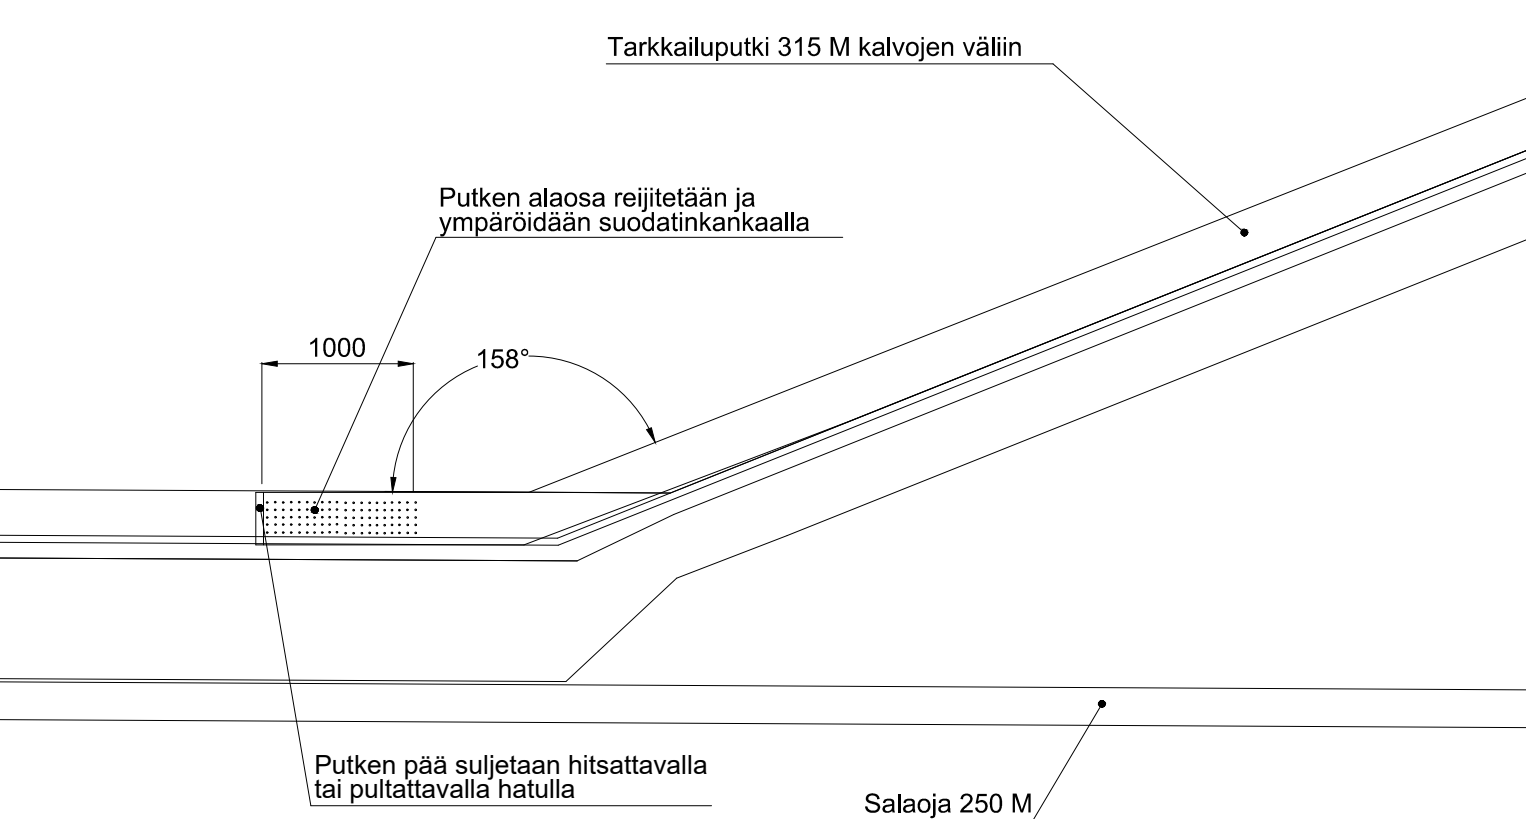

DESTIA

Infrasuunnittelu

Supplier or Designer		Area		Associate to drawing	
Supplier's or Designer's drawing number		Building/Function		Replace	Replaced
Design	Name	Date	Drawing title	Phase	Weight kg
Checked	L. Järvi	30.9.2019	Altaan DP8	Scale	1:200; 1:50
Approved			Rakenteellinen pituusleikkaus	Application	Part list
Drawing number		Rev.		Sheet	
R3-29					