



Rev.	Quant.	Date	Name	Approved	Description

RAKENTEELLINEN PITUUSLEIKKAUS ALLAS DP9

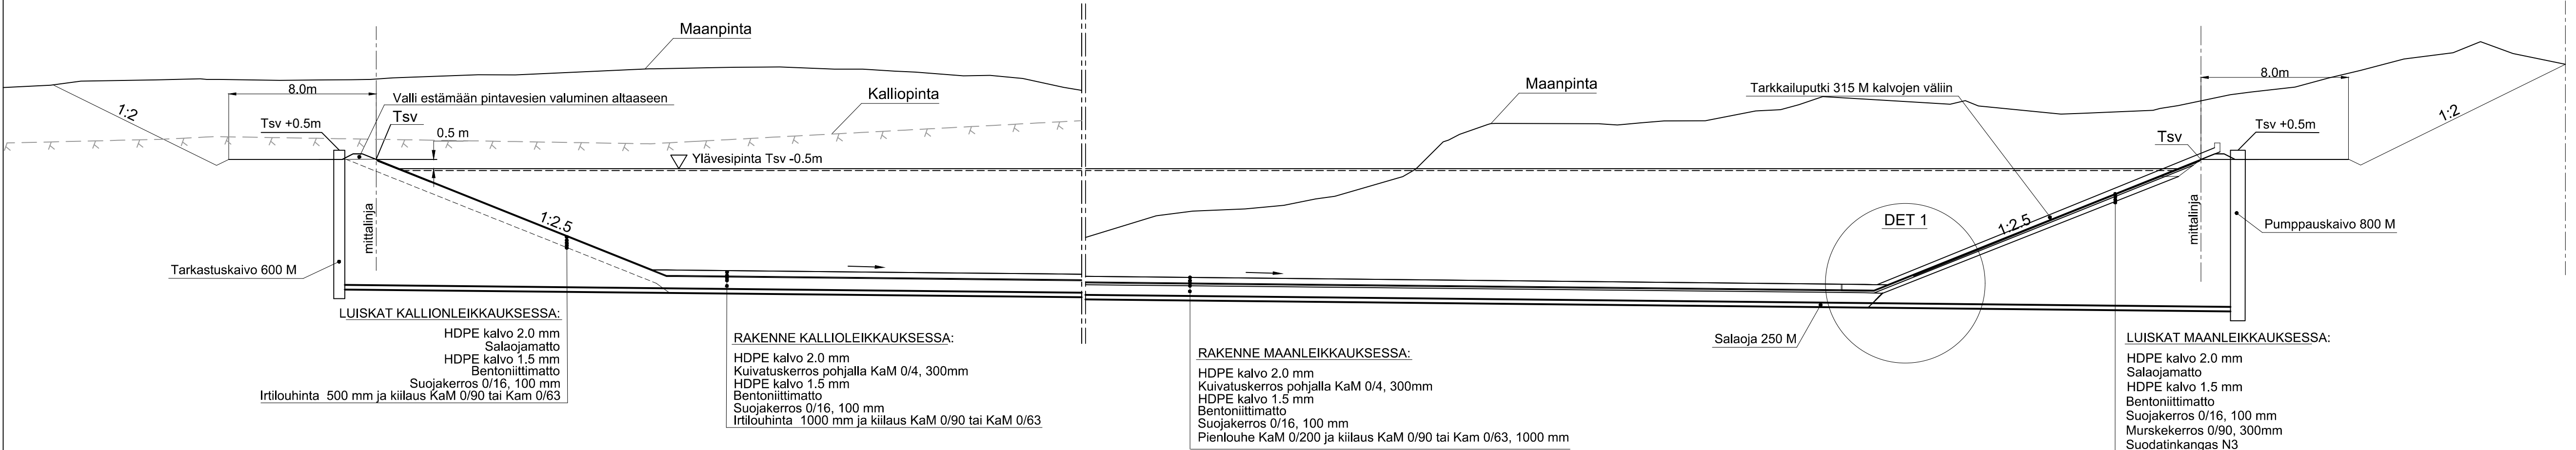

DET 1 1:50

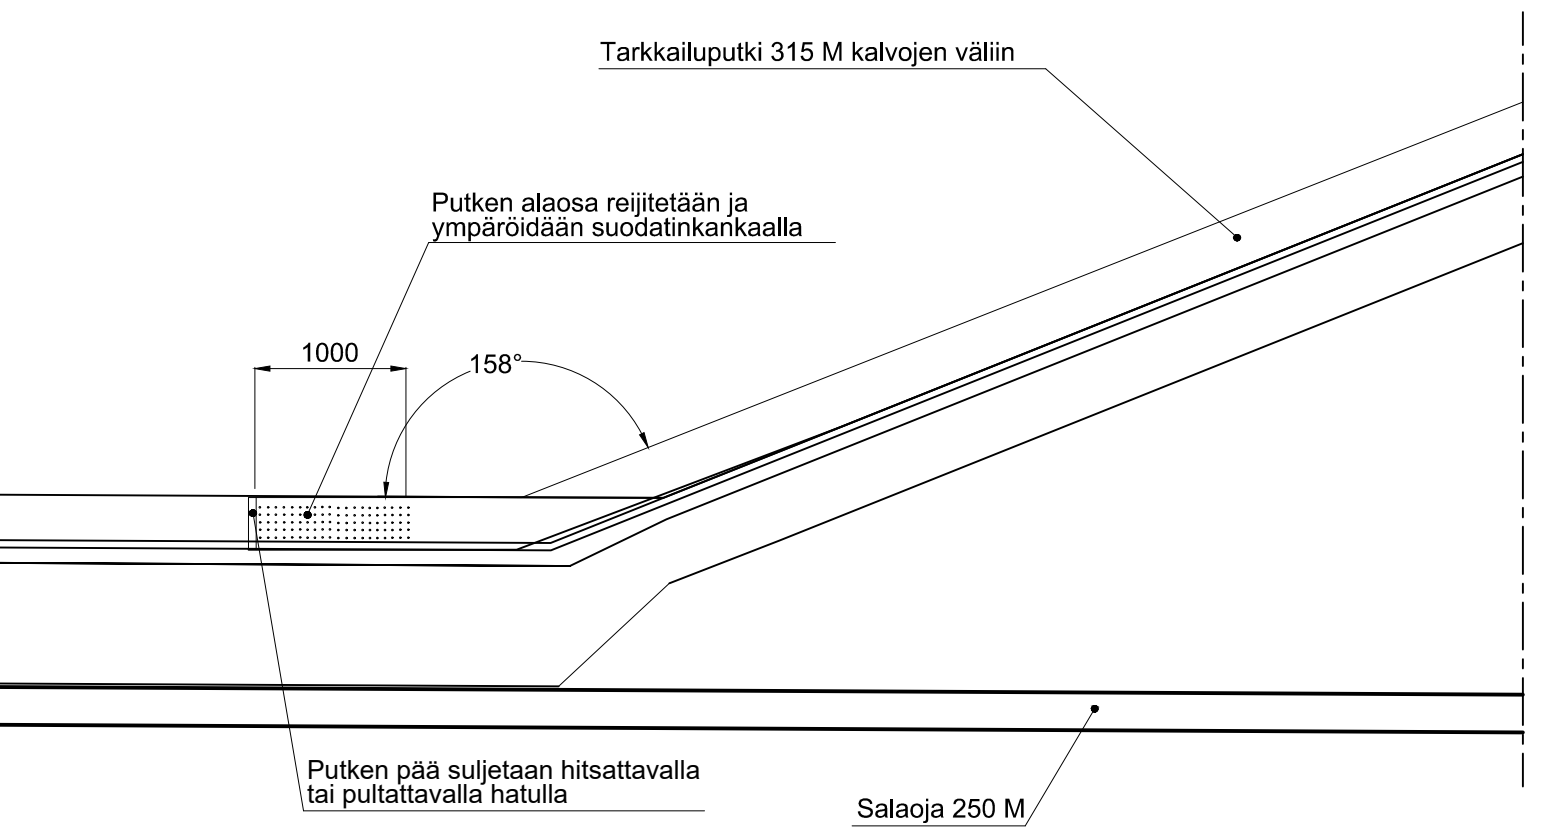

DESTIA Infrasuunnittelu						
Supplier or Designer		Area Terrafame Oy		Associate to drawing		
Supplier's or Designer's drawing number		Building/Function		Replace Replaced		
Design	Name L. Järvi	Date 30.9.2019	Drawing title Altaan DP9		Phase	Weight kg
Checked			Scale 1:200; 1:50		Part list	
Approved			Application		Rev.	
Drawing number R3-30			Sheet			