


Rev	Date	Designed	Approved	Description

101112

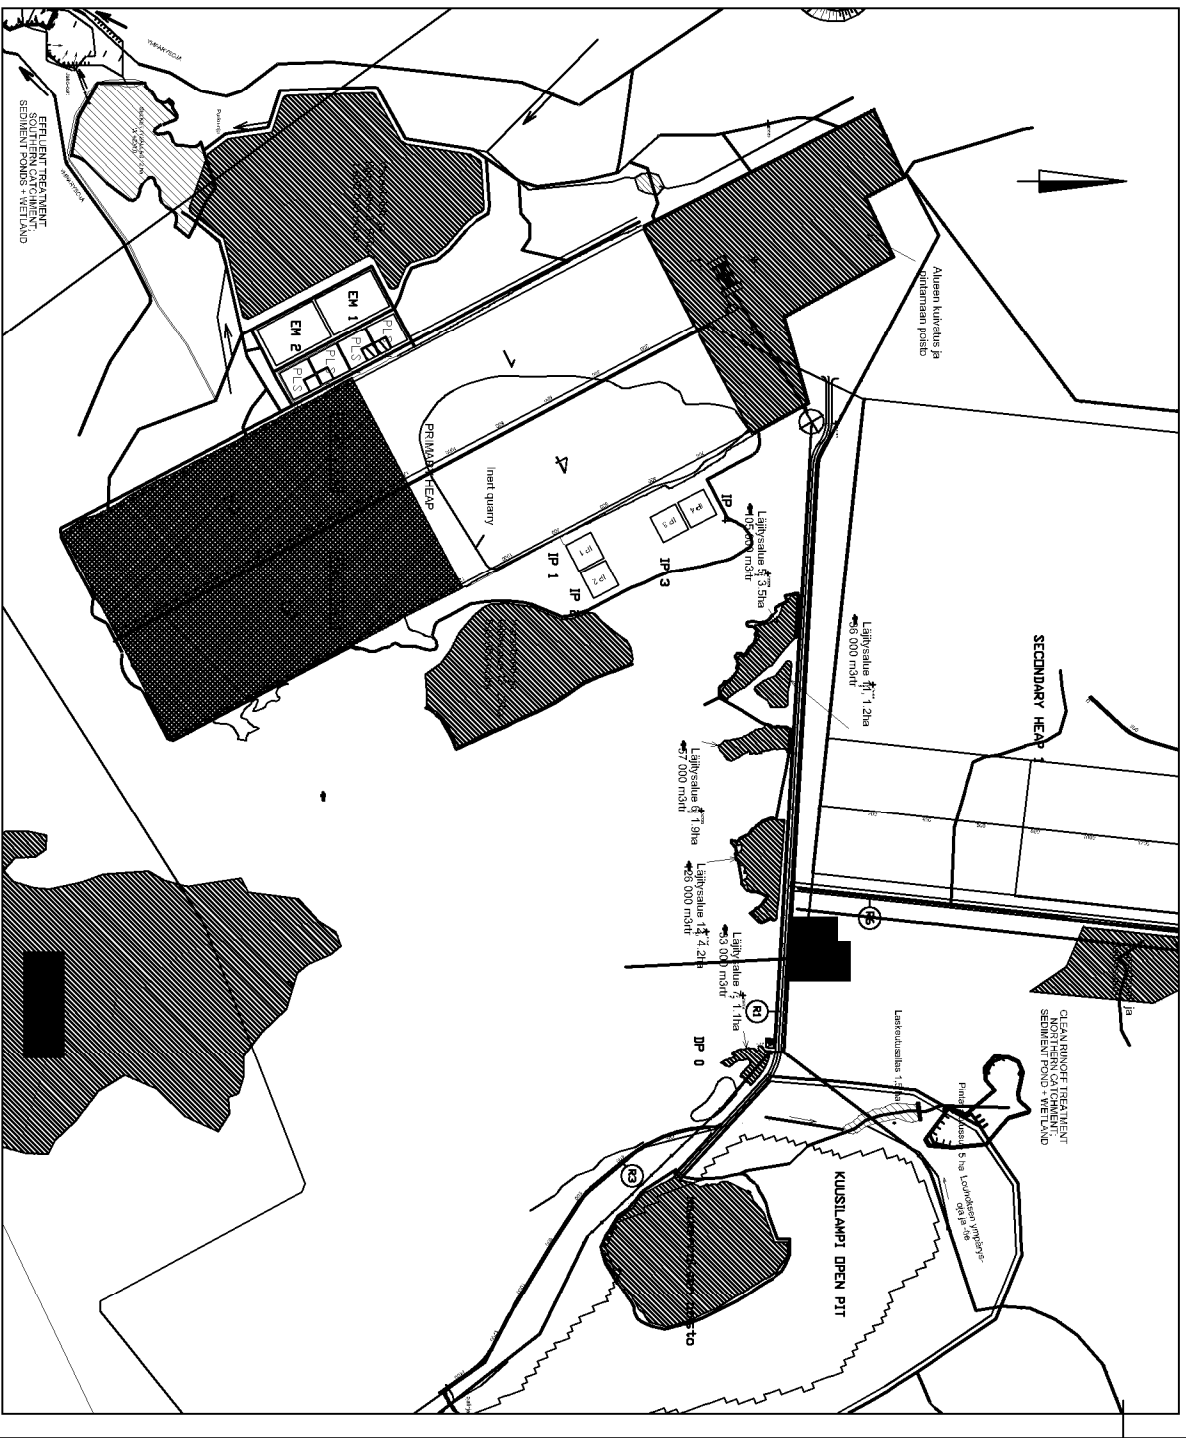

SWECO SWECO Industry Oy http://www.swecogroup.com		Supplier project ID	Supplier area code
ADVEN		Supplier document type	Supplier doc. number
Customer	Project ID	Project name	Rev.
Designed	Area	Document class/code	Tag / Position number
Checked	Scale	Old number	New number
Approved	1:250		
TERRAFAME		Refer to	Site
2MW:n LAITOKSEN POK-TANKKAUSPAIKKA		Partlist	Pages
VIEMÄRLAITTEET		Document number	Rev.
		LK300-MEK-029	

TÄMÄ ASIAKIRJA SISÄLTÄÄ SWECO - KONSERNITYHTÖJEN
OMISTAMAA LUOTTAMUKSELLISTA TIEDOT, JONKA
OSITTAINEN KÄYTTÄMINEN TAI KOPIOIMINEN
ON LUVAN TILITÖIDEN KIRJALLISTA LUPAA KIELLETTY.

THIS DOCUMENT CONTAINS THE CONFIDENTIAL INFORMATION OWNED
BY THE SWECO - GROUP. EVEN THE PARTIAL USE
OR COPYING OF WHICH HAS BEEN FORBIDDEN WITHOUT THE
WRITTEN PERMISSION OF OUR COMPANY.