




Rev.	Quant.	Date	Name	Approved	Description

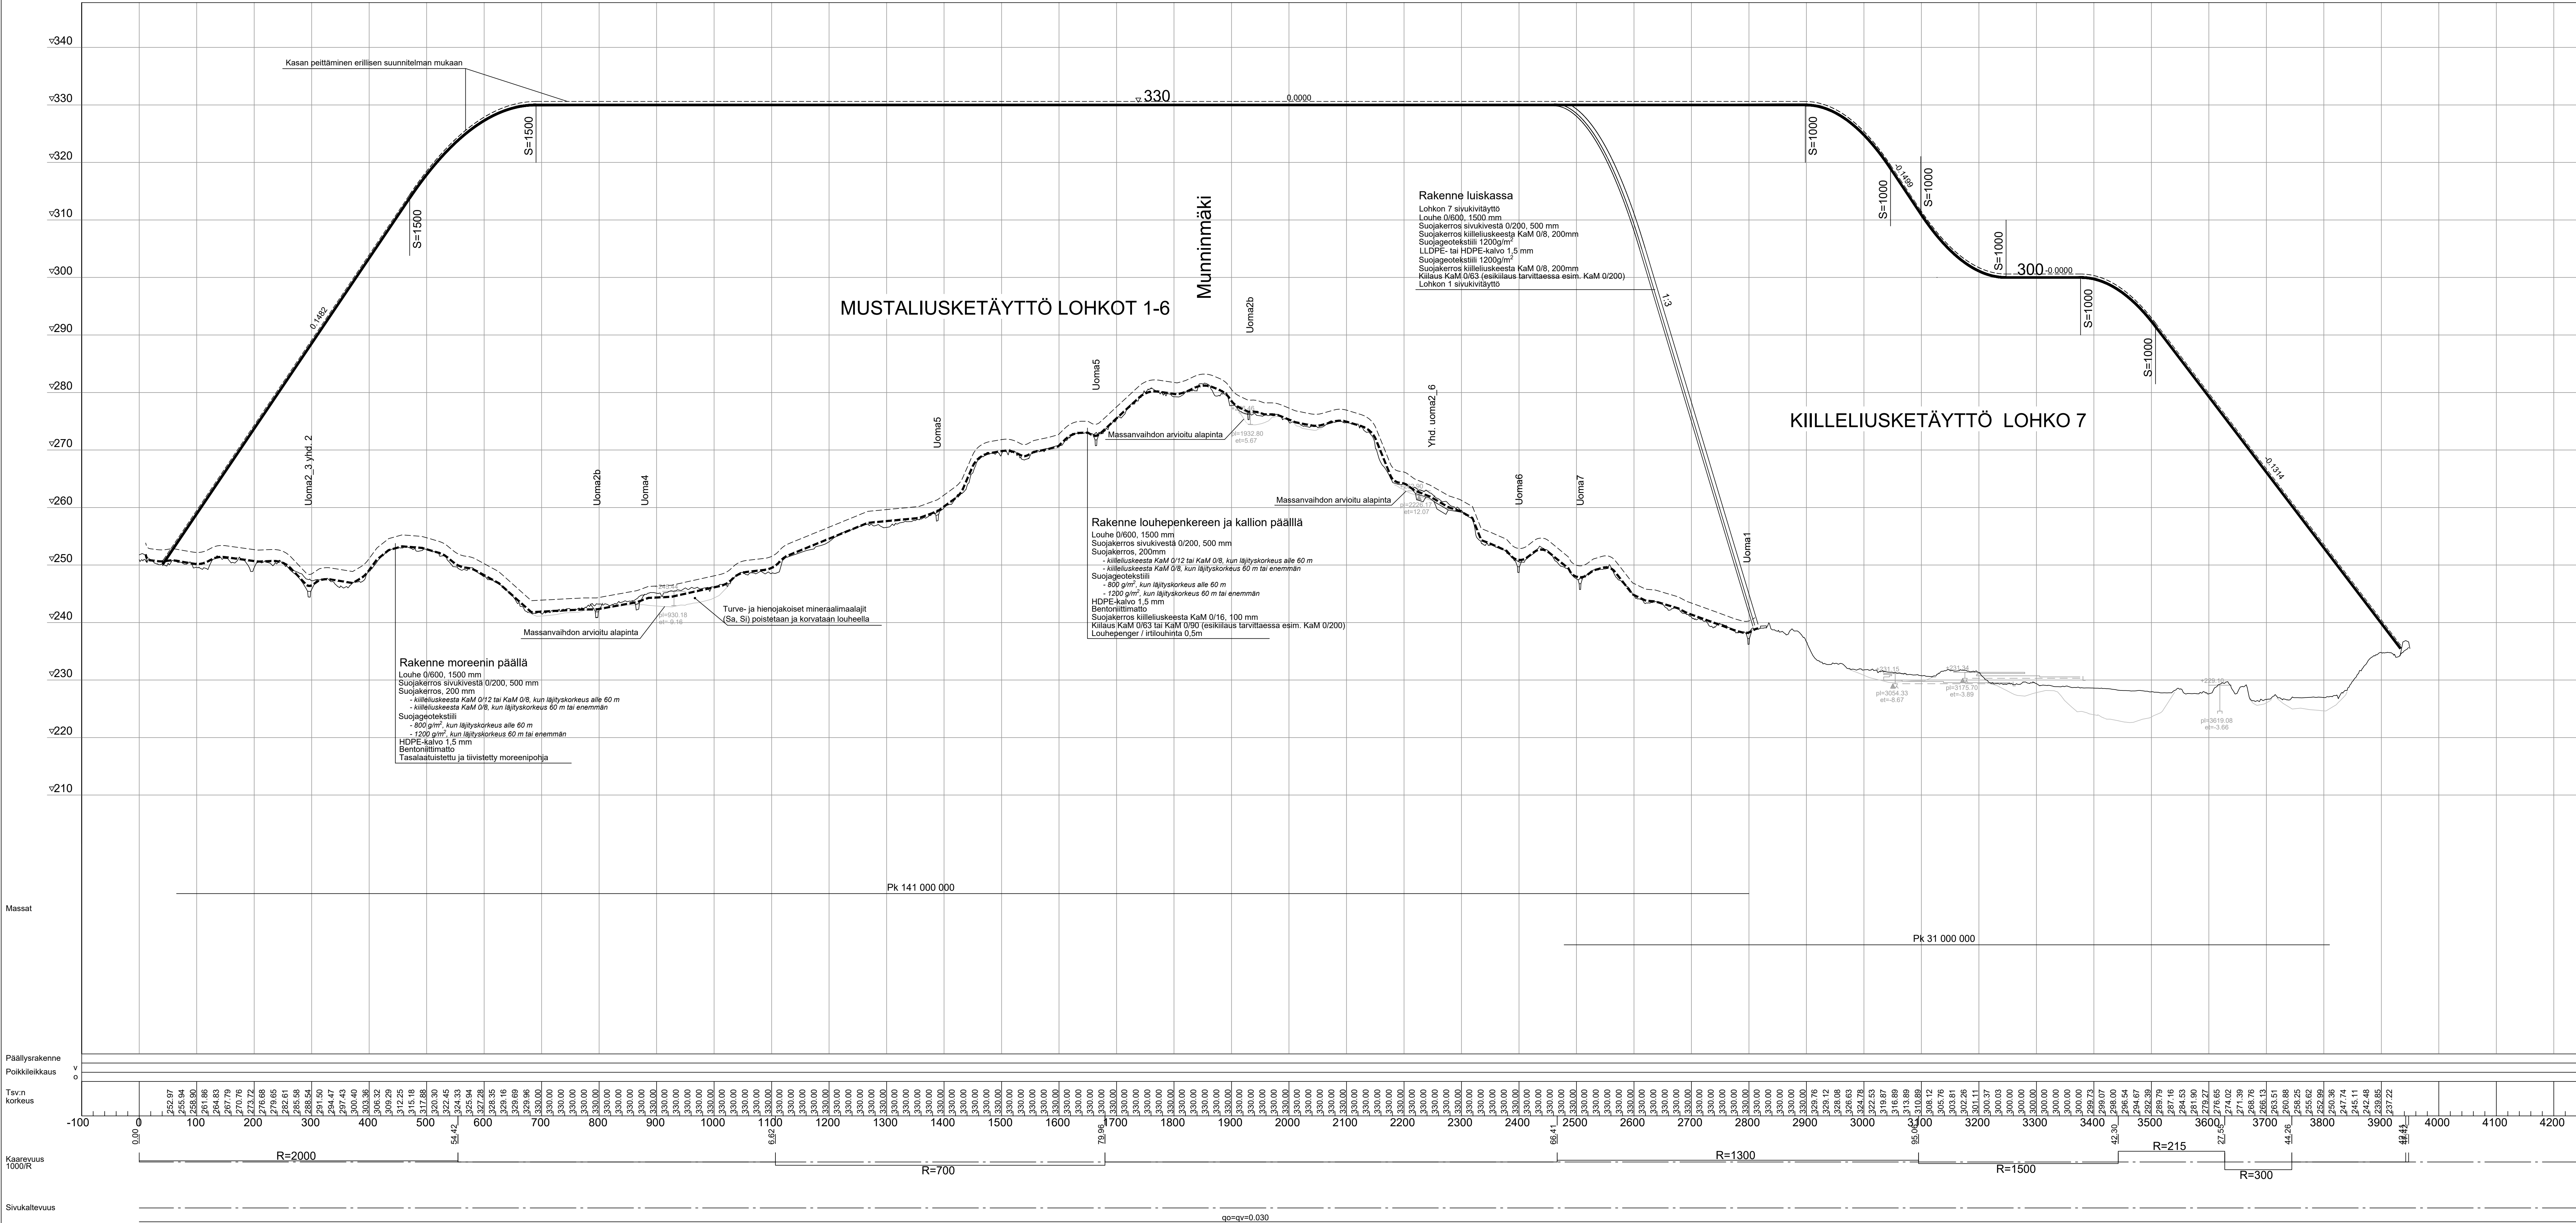

POHJAN RAKENNE MUSTALIUSKETÄYTTÖN KOHDALLA

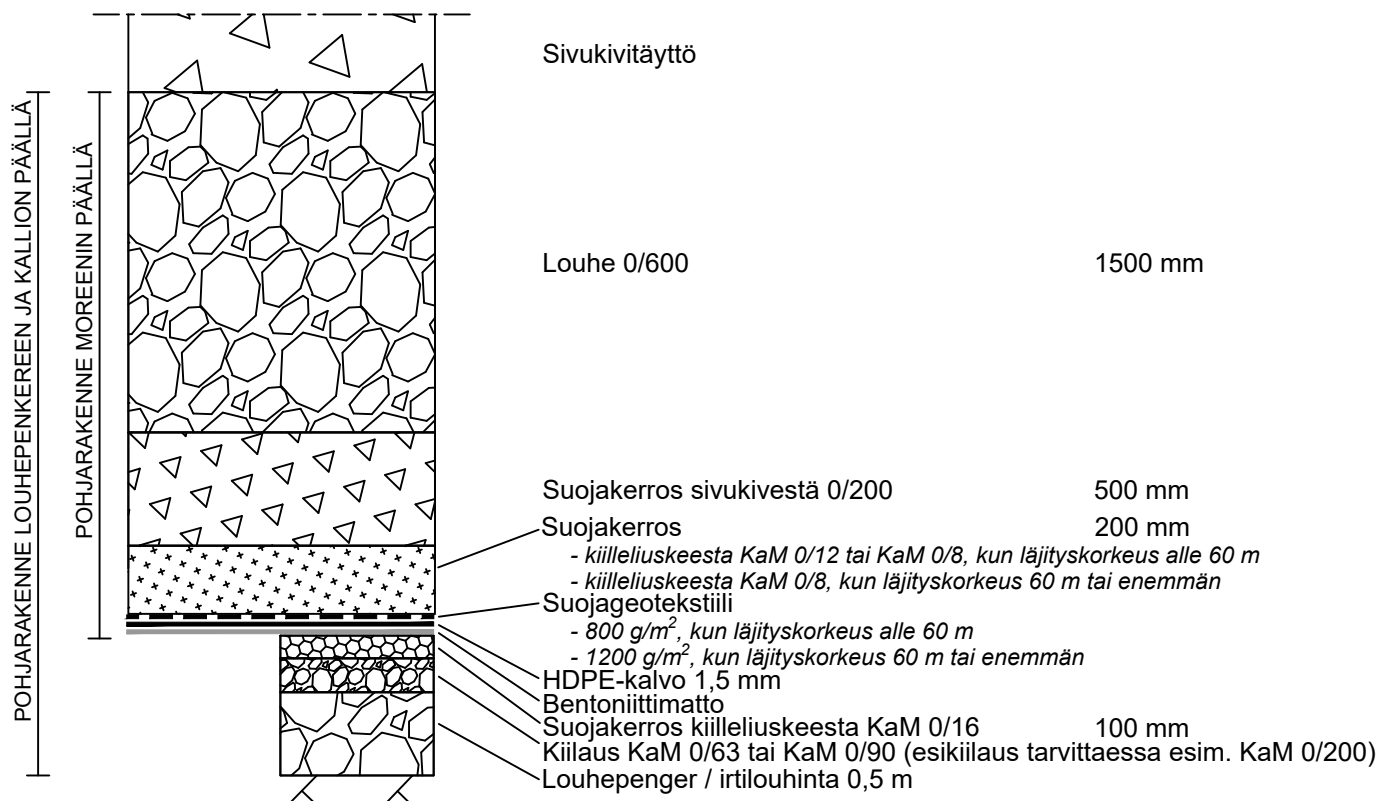

RAKENNE LUISKASSA (LOHKON 1 JA 7 VÄLIRAKENNE)

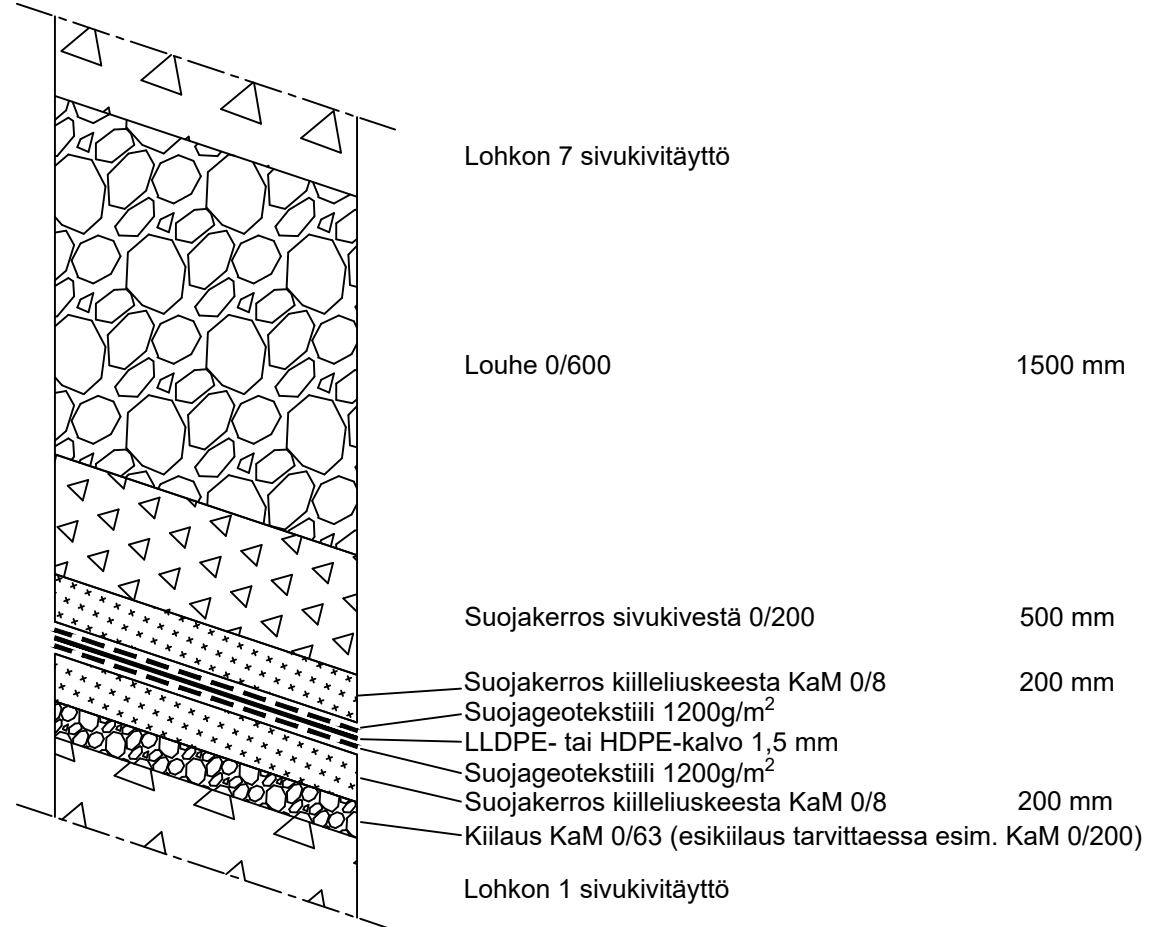

DESTIA

Infra-asennus

Supplier or Designer	Arno	Terrafame Oy	Associate to drawing	Revised	Revised
Supplier's or Designer's drawing number	Building/section	Sivukivikasa KL1	Phase	Weight	kg
Name	Date	Drawing title	Scale	1:4000 / 1:400	Partial
Design	Checked	Approved	Application	Autocad	Rev.
Drawing number	R3-6	Rev.	Sheet		