

Kuivatus

Pohjanvahvistus

Massat

Päälys rakenne

Poikkileikkaus

Ts:n korkeus

Kaarevuus 10000/R

Sivukaltevuus

▽265

▽260

▽255

▽250

0.0057

S=500

57

242.90

0.0067

S=500

163

243.62

S=300

S=300

0.0023

203

246.86

-0.1002

S=300

255

241.30

0.0067

S=300

293

243.44

0.0028

S=500

446

243.86

S=300

487

247.26

0.0026

S=500

525

244.99

S=300

557

246.65

0.0519

S=300

591

244.99

S=300

633

247.96

0.0696

S=450

672

246.37

S=400

703

247.22

0.0276

S=350

764

242.95

-0.0698

S=350

809

245.36

0.0333

S=350

843

243.91

-0.0436

S=350

871

245.34

0.0493

S=350

914

244.34

-0.0238

S=400

957

245.95

0.0376

S=350

995

243.89

-0.0534

S=350

1030

246.52

0.0163

S=350

1132

249.46

0.0287

S=500

1208

260.30

0.0306

S=400

1239

261.28

S=250

S=50

S=700

0.1436

S=400

0.1059

S=700

1358

265.21

-0.0465

S=350

1444

0.0223

S=1000

0

100

200

300

400

500

600

700

800

900

1000

1100

1200

1300

1400

R=90

R=200

R=300

R=200

R=50

R=300

R=200

R=140

R=250

R=300

R=100

239.39

241.28

242.57

243.06

243.19

243.33

243.46

243.71

244.95

245.55

244.82

243.03

242.21

242.72

243.42

243.52

243.57

243.63

243.68

243.74

243.79

244.03

245.04

246.33

246.38

245.53

245.76

246.25

245.61

245.76

246.89

247.32

246.87

246.64

246.86

246.03

244.63

243.67

243.84

244.78

244.84

244.29

244.77

245.11

244.67

244.62

245.32

245.55

244.78

244.71

245.77

246.81

247.39

247.96

248.53

249.38

251.01

253.46

256.33

258.93

260.55

261.49

263.36

264.87

265.80

266.15

265.94

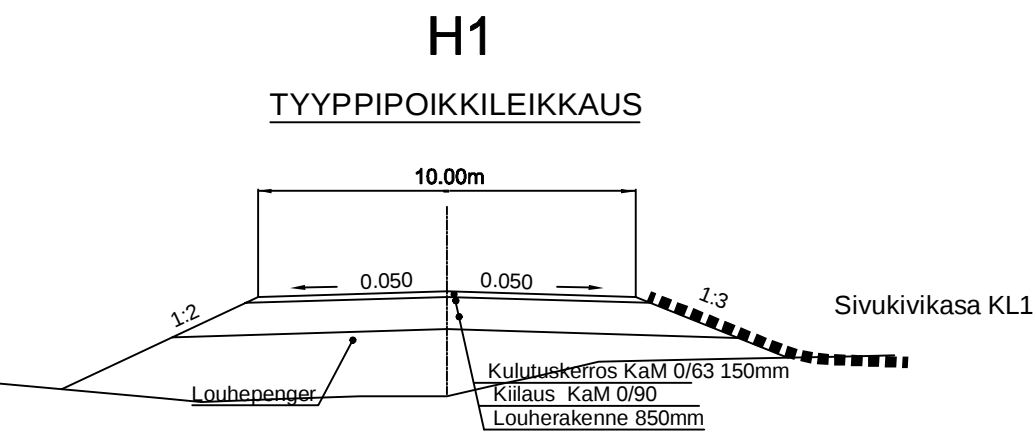
265.21

264.74

264.30

263.85

263.46

[illegible]

 Infrastruktuuriteollisuus			Area Terrafame Oy		Associate to drawing	
Supplier or Designer			Building/Function		Replace	Replaced
Supplier's or Designer's drawing number			Drawing title Sivukivikasa KL1		Phase	Weight kg
Design Checked Approved	Name R. Joona	Date 30.9.2019	Drawing title Huoltotie H1 pituusleikkaus plv. 0 - 1400		Scale 1:2000/1:200	
			Drawing number R3-21		Application Autocad	Part list
					Rev.	Sheet