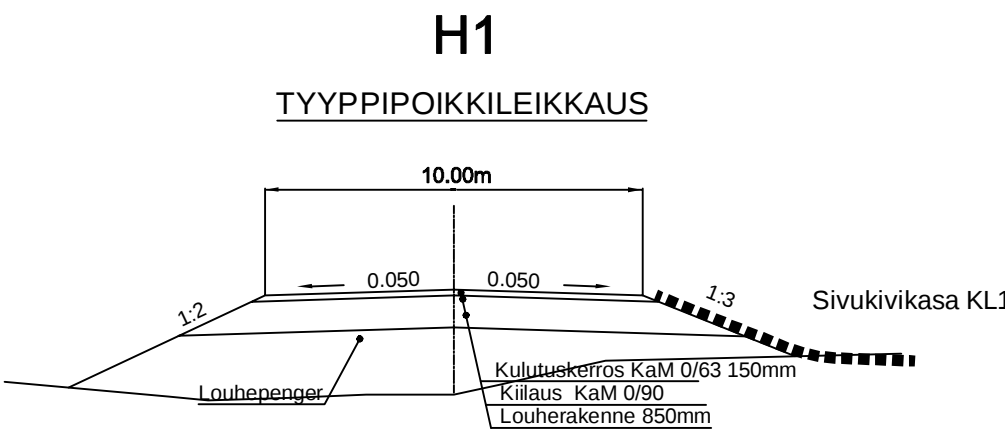


[illegible]

			Area Terrafame Oy		Associate to drawing	
Supplier or Designer			Building/Function		Replace	Replaced
Supplier's or Designer's drawing number			Drawing title Sivukivikassa KL1 Huoltotie H1 pituusleikkaus plv. 5600 - 7000		Phase	Weight kg
Design Checked Approved	Name R.Joona	Date 30.9.2019			Scale 1:2000/1:200	
			Drawing number		Application Autocad	Part list
			R3-25		Rev.	Sheet