


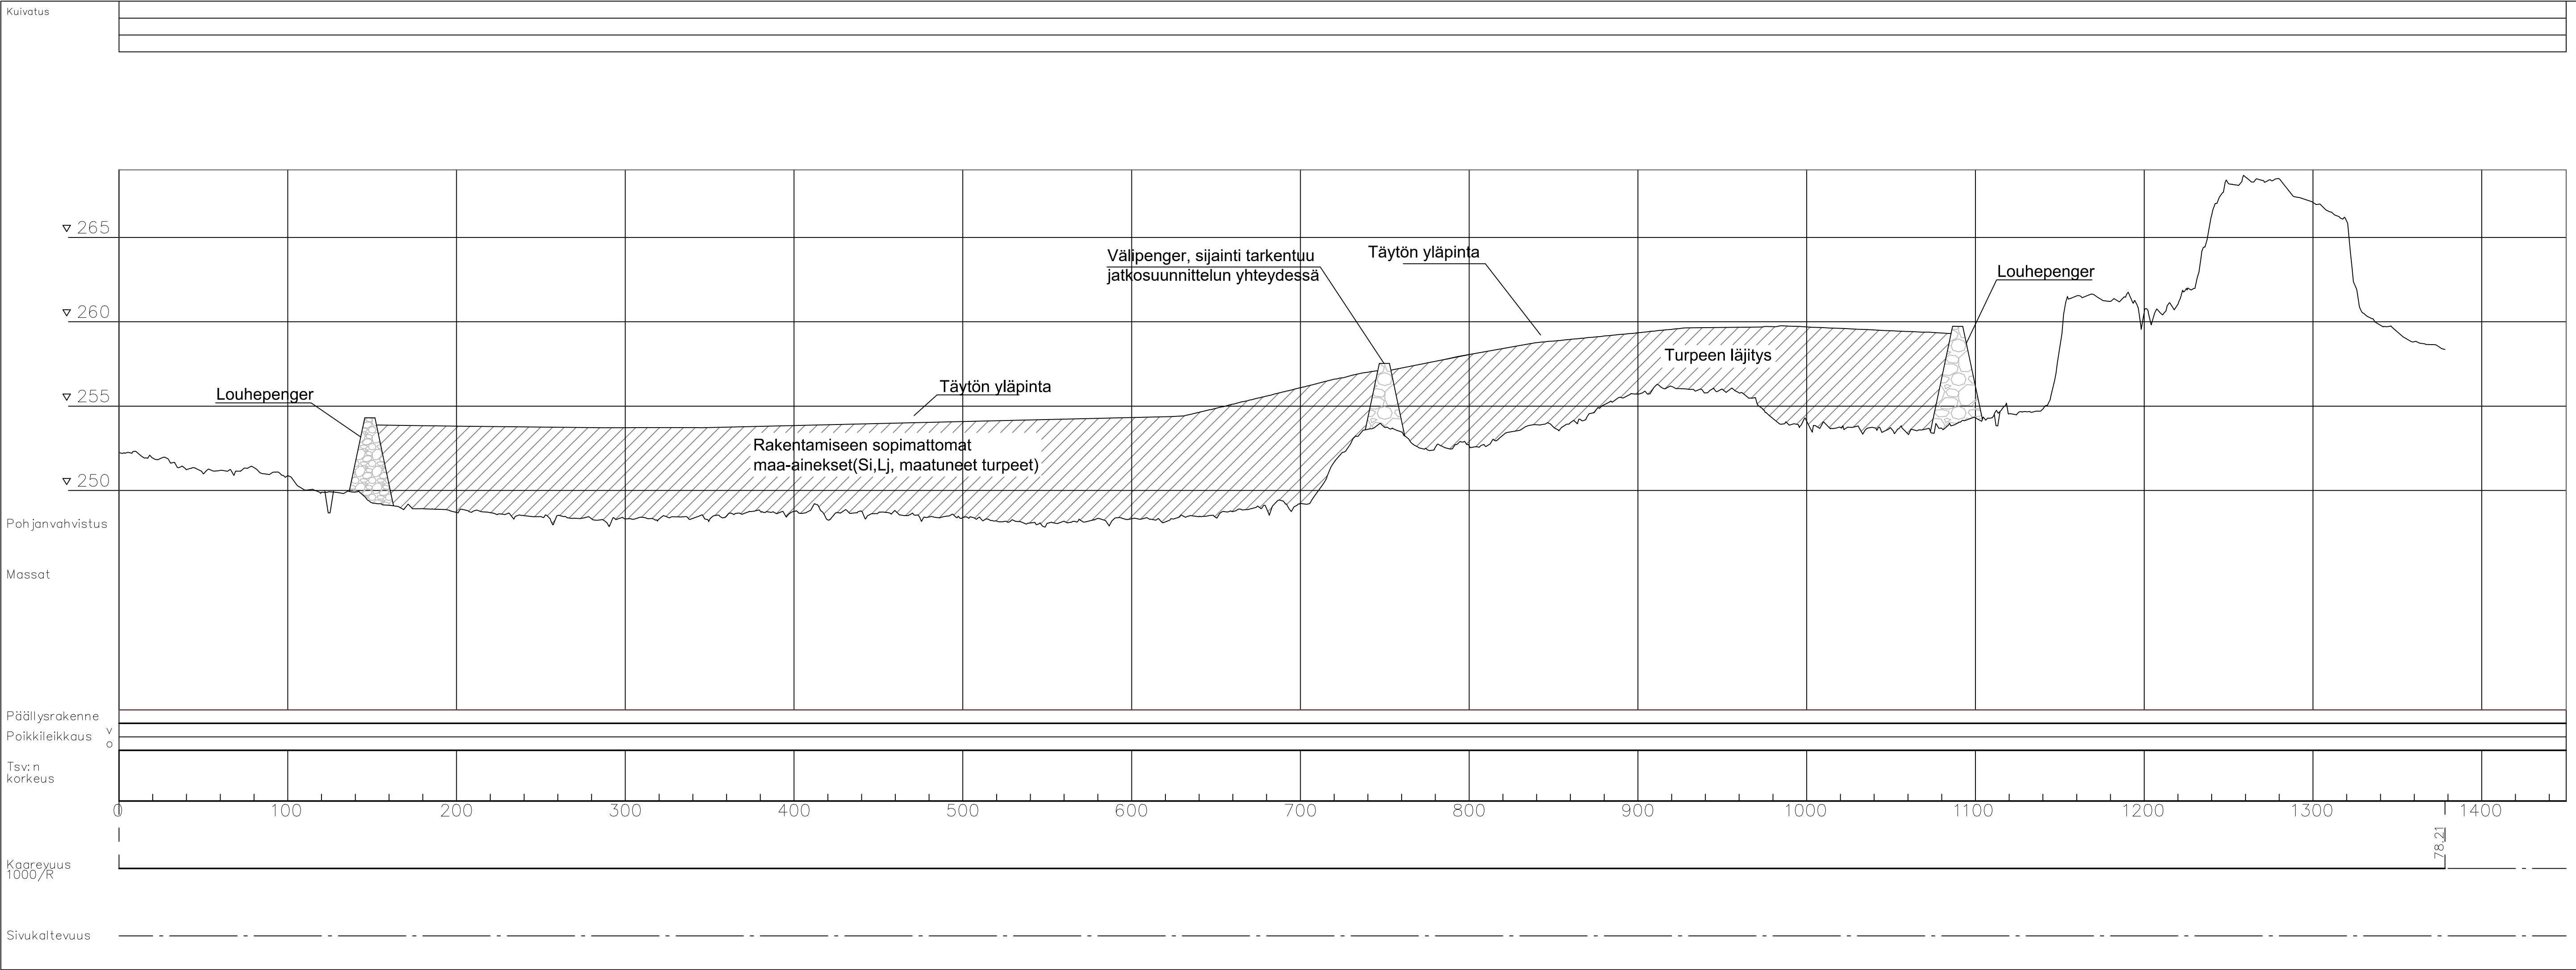

Liite 6.2

DESTIA
Infra suunnittelu

Supplier or Designer		Area	Associate to drawing	
Supplier's or Designer's drawing number		Building/Function	Replace	Replaced
Design	Name	Date	Drawing title	
Checked	L.Järvi	30.9.2019	Sivukivikasa KL1	
Approved			Läjitysalueen leikkaus A-A	
			Scale	Weight kg
			1:2000/1:200	
			Application	Part list
			Autocad	
			Rev.	Sheet
		Drawing number		
		R3-xx		