


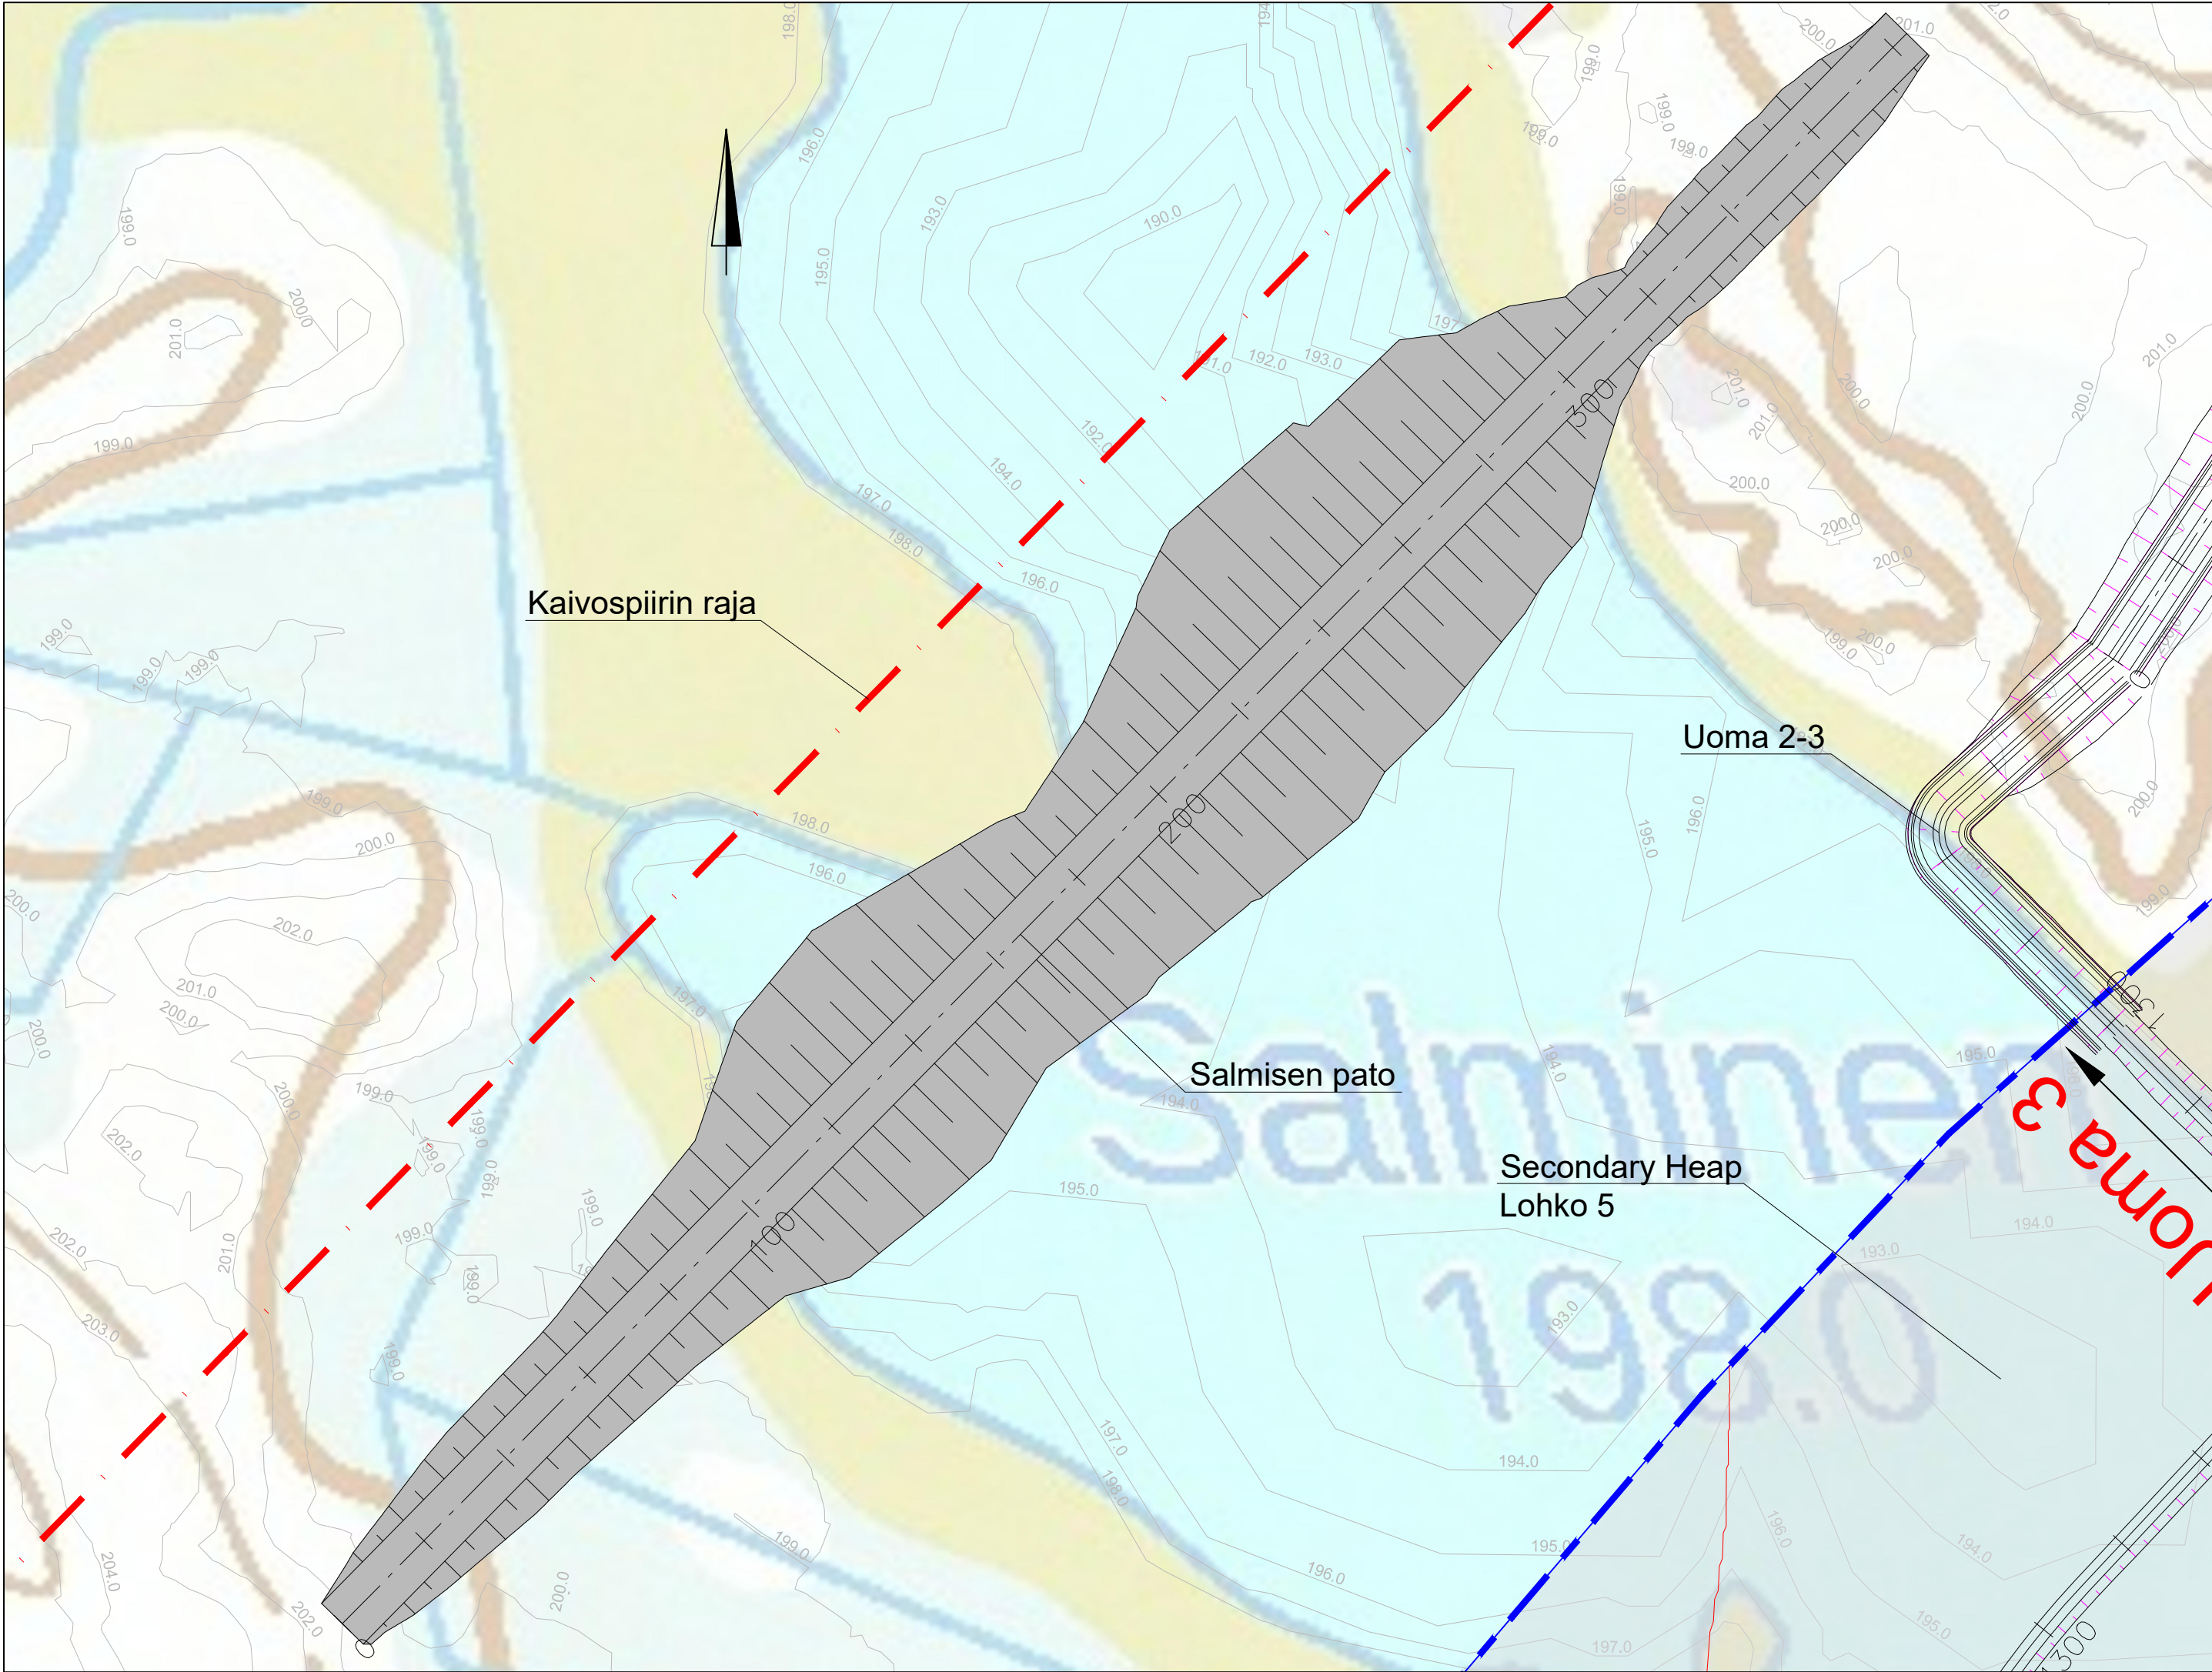

Rev.	Quant.	Date	Name	Approved	Description

DESTIA
Infrasuunnittelu

Supplier or Designer			Area Terrafame Oy		Associate to drawing		
Supplier's or Designer's drawing number			Building/Function		Replace	Replaced	
	Name	Date	Drawing title Salmisen pato		Phase		Weight kg
Design	J.Kelahaara	17.2.2021			Scale 1:1000		
Checked	E.Jarkko	17.2.2021	Suunnitelmakartta		Application		Part list
Approved					Drawing number RX-X		
Terrafame							

Terrafame